

①



②



③



④




⑤



仮換地明示図

谷山駅周辺地区 2 ブロック 縮尺=1/500

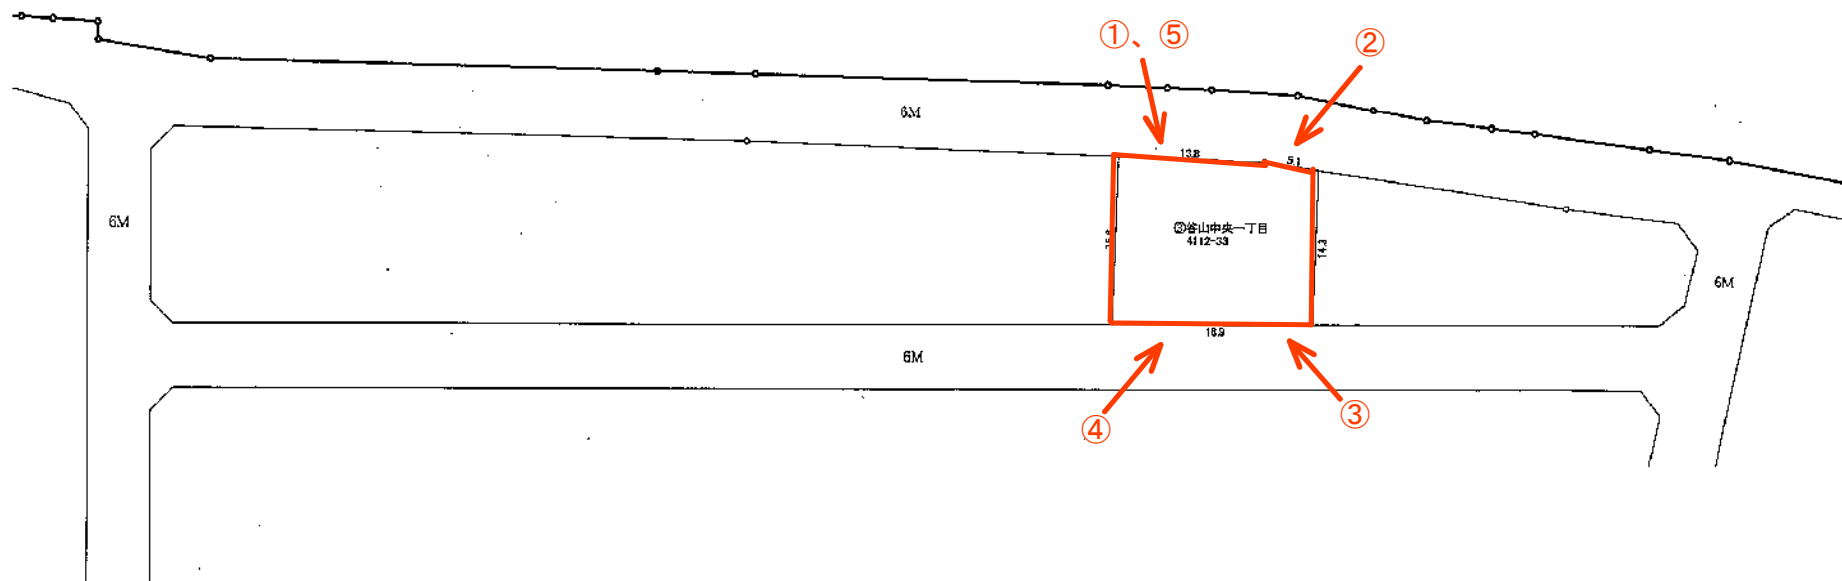

A=288.32m²